


## VICINITY MAP

Copyright ADC The Map People  
Permitted Use No. 20710173

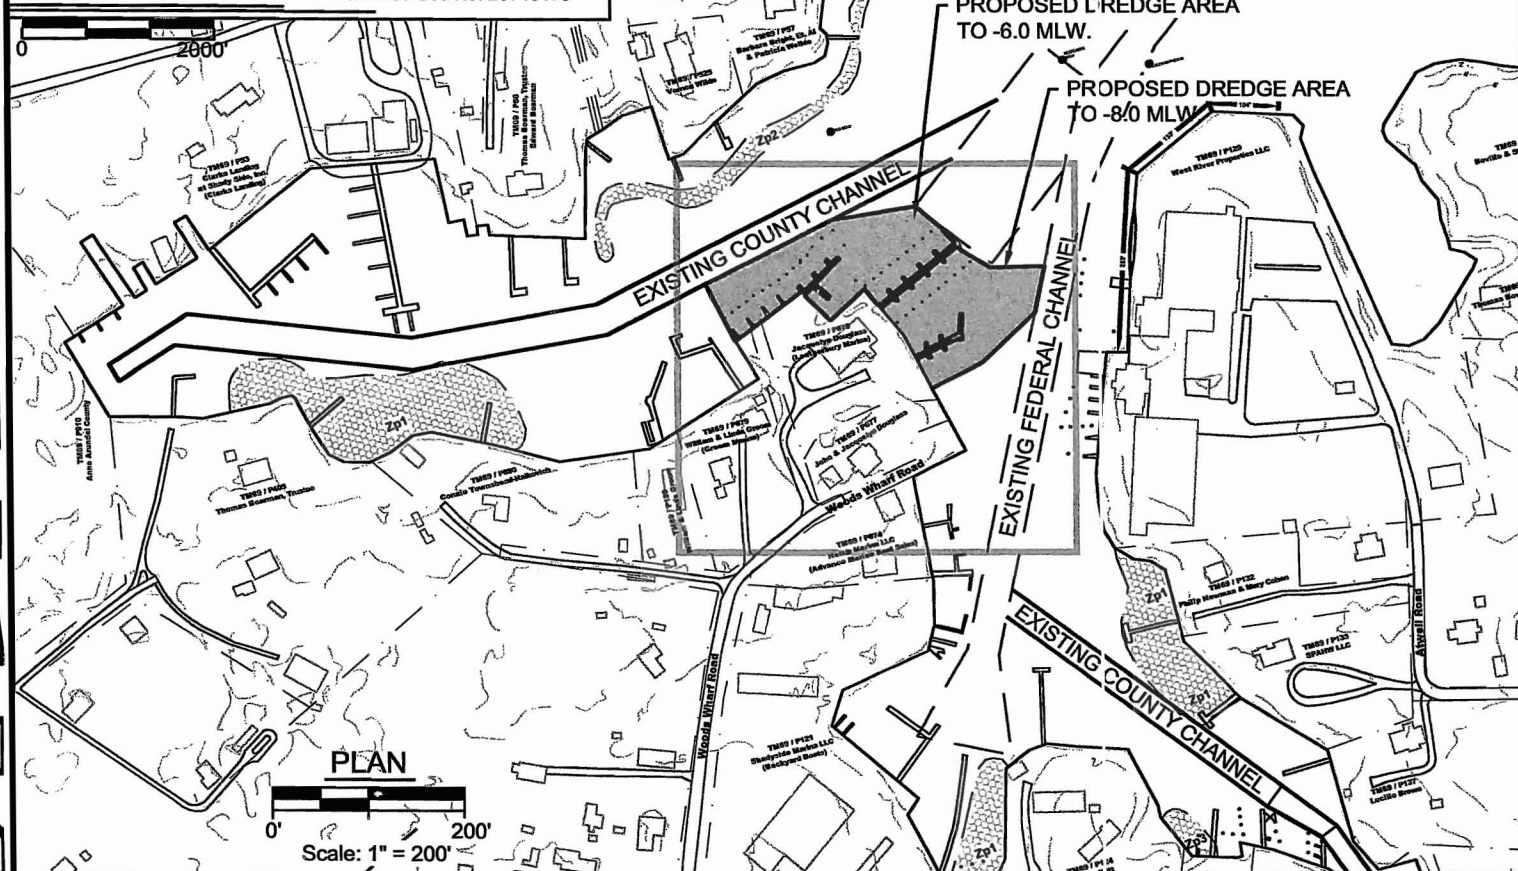

PLAN

Scale: 1" = 200'

SHEET 1 OF 3

## PROPOSED DREDGING

IN: PARISH CREEK  
NEAR: SHADY SIDE (20764)  
ANNE ARUNDEL COUNTY, MARYLAND  
APPL. BY: JACQUELYN DOUGLASS  
(LEATHERBURY MARINA)

DATE: June 2008



**Andrews, Miller & Associates**

A Division of:



**DAVIS,  
BOWEN &  
FRIEDEL, INC.**

ARCHITECTS ENGINEERS SURVEYORS


CAMBRIDGE, MARYLAND (410) 228-7117  
ANNAPOLIS, MARYLAND (410) 897-1004  
BALISBURY, MARYLAND (410) 543-9091  
MILFORD, DELAWARE (302) 424-1441  
EASTON, MARYLAND (410) 770-4744

## NOTES

1. PUBLISHED MEAN TIDAL RANGE IS 1.0 FEET. SOUNDINGS ARE IN FEET AND REFER TO MLW DATUM.
2. APPROX. 4,600 CU. YDS. OF SAND, SILT AND CLAY ARE TO BE MECHANICALLY OR HYDRAULICALLY DREDGED TO -6.0' MLW AT THE NORTH FORK AND -8.0' MLW AT THE SOUTH FORK AND PLACED AT THE ANNE ARUNDEL COUNTY IDLEWILDE DMP SITE IN SHADY SIDE.
3. LIMITS OF FEDERAL CHANNEL OBTAINED FROM U.S. ARMY CORPS OF ENGINEERS -BALTIMORE DISTRICT.
4. FEDERAL CHANNEL SCHEDULED TO BE DREDGED IN FEBRUARY 2009. PUBLIC NOTICE FOR DREDGING ISSUED UNDER CENAB-OP-NM-08-04.
5. COUNTY CHANNEL SCHEDULED TO BE DREDGED IN OCTOBER 2009 TO -6.0' MLW.
6. THESE DRAWINGS ARE FOR PERMIT PURPOSES ONLY. DESIGN DRAWINGS ARE TO BE PROVIDED SEPARATELY.

Spur 2

08-63297

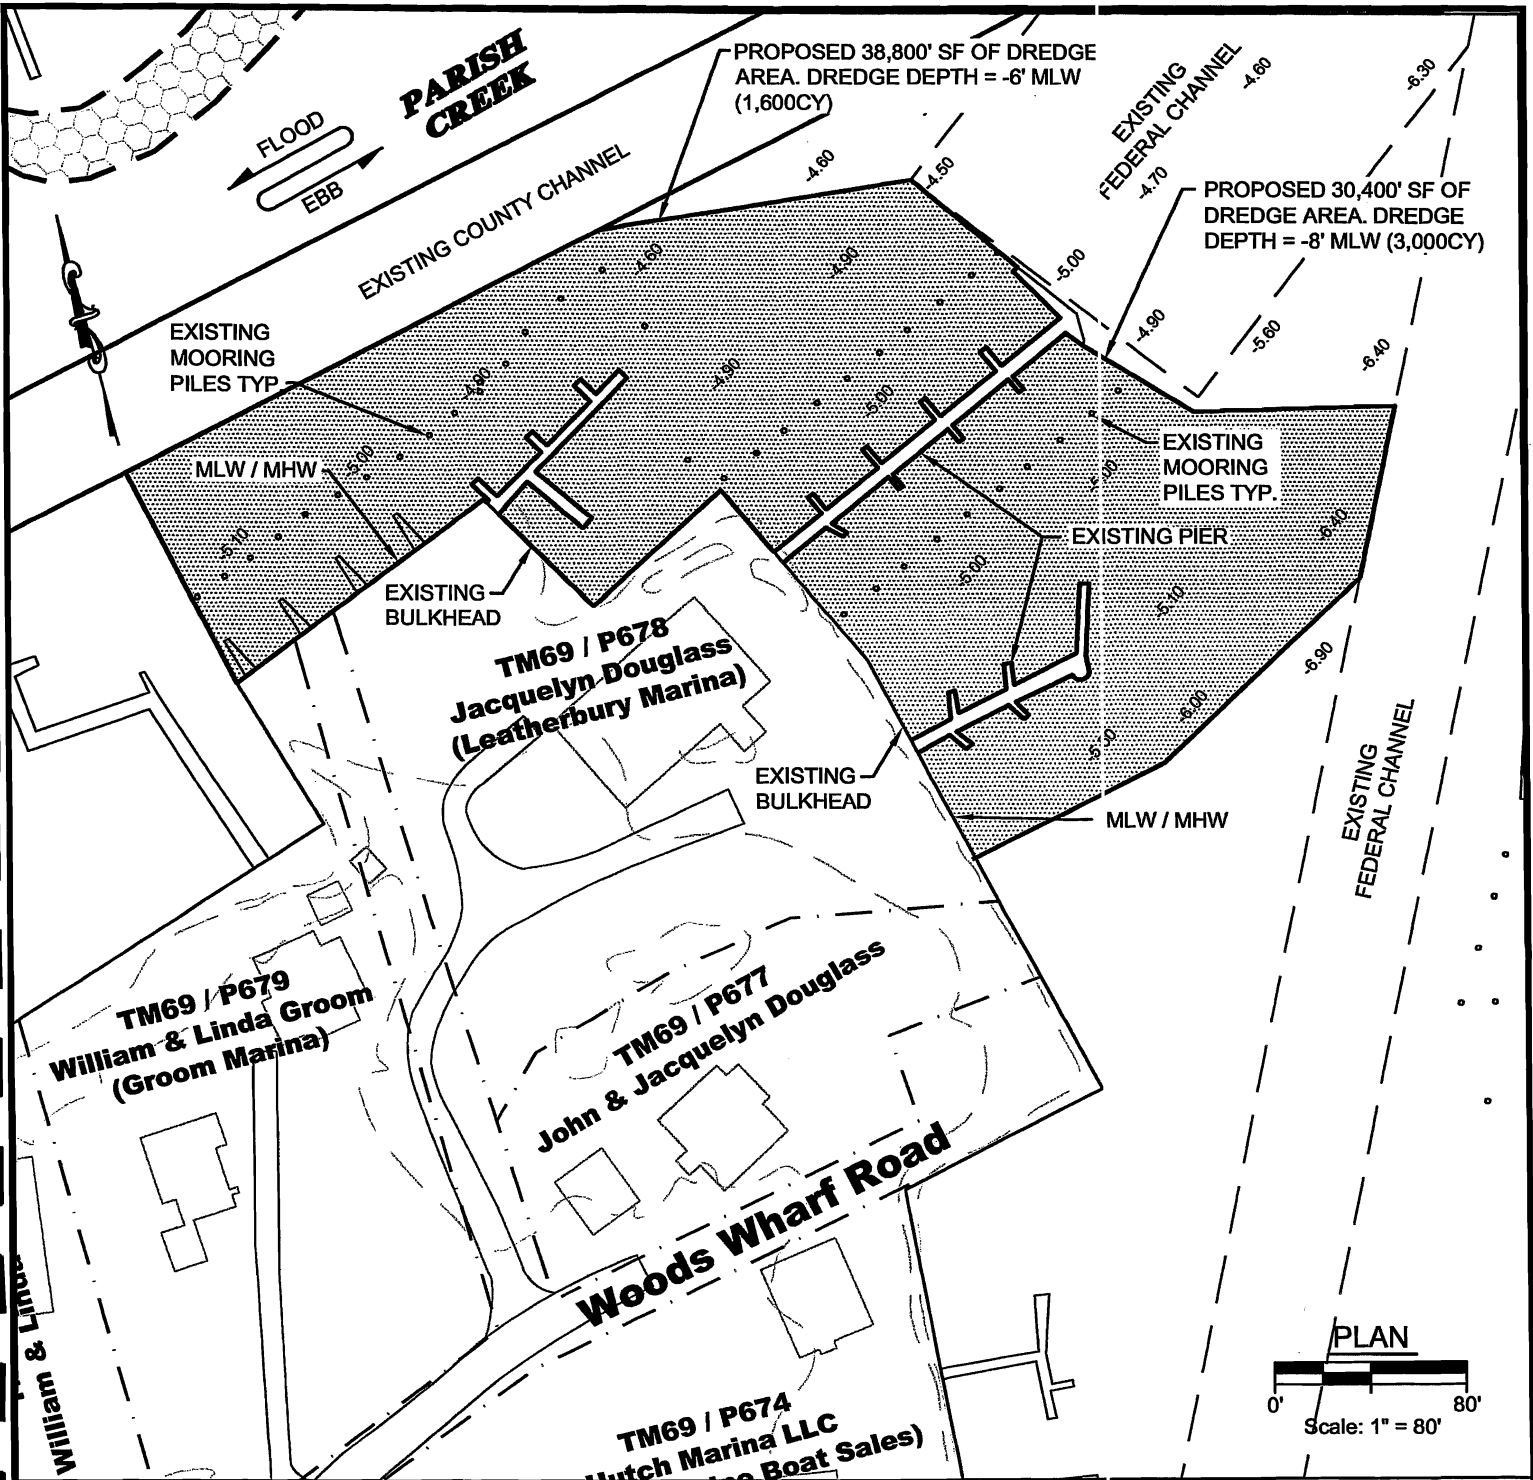

SHEET 2 OF 3

## PROPOSED DREDGING

IN: PARISH CREEK  
NEAR: SHADY SIDE (20764)  
ANNE ARUNDEL COUNTY, MARYLAND  
APPL. BY: JACQUELYN DOUGLASS  
(LEATHERBURY MARINA)  
DATE: June 2008


### SAV LEGEND

Note: Spring 2007 SAV Survey was obtained from information provided by BayLand Consultants.

Name	Abbreviation	Density Code	Density	Description
Horned Pondweed	Zp1	1	Very Sparse	< 10% of area covered
Horned Pondweed	Zp2	2	Sparse	10-40% of area covered
Horned Pondweed	Zp3	3	Moderate	40-70% of area covered
Horned Pondweed	Zp4	4	Dense	70-100% of area covered


Spor 2

08-63297

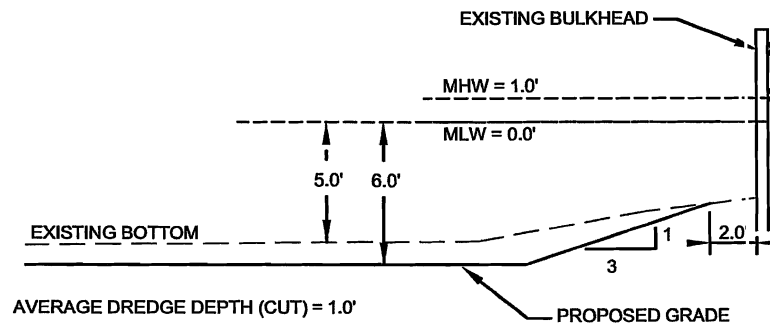

### TYPICAL DREDGE SECTION

SCALE: 1" = 8'

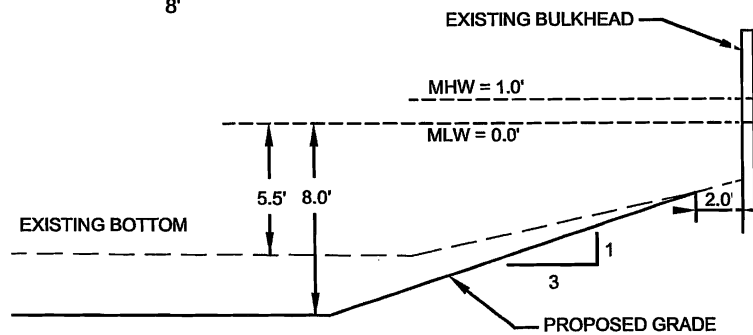

### TYPICAL DREDGE SECTION

SCALE: 1" = 8'



Owner	Adjacent Property Owner	Adjacent Property Owner
Douglass, Jacquelyn (Leatherbury Marina) 4801 R Woods Wharf Road Shady Side, MD 20764	Linda W & William J. Groom (Groom Marina) 4802 Woods Wharf Rd Shady Side, MD 20764	Adjacent Property Owned by Applicant

SHEET 3 OF 3

## PROPOSED DREDGING

IN: PARISH CREEK  
NEAR: SHADY SIDE  
ANNE ARUNDEL COUNTY, MARYLAND  
APPL. BY: JACQUELYN DOUGLASS (LEATHERBURY MARINA)  
DATE: June 2008

Spur 2

08-63297